





Replex and
Parkade

 

Escalators – ride all the way
to the 4th floor

Elevator – ride to
the 4th floor

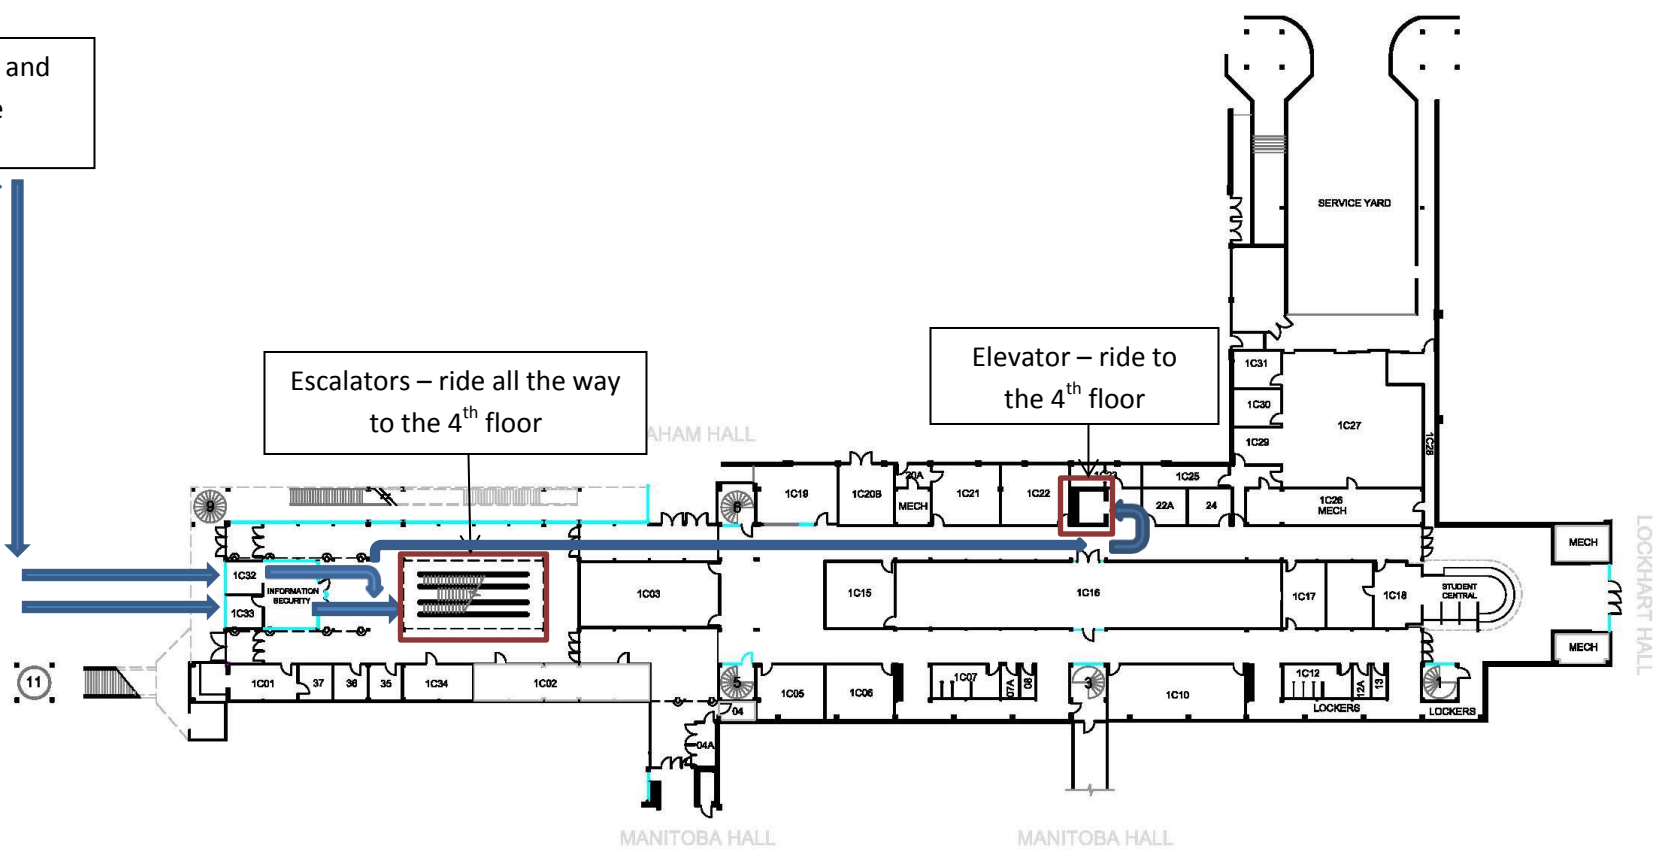

1ST FLOOR PLAN
SCALE: N.T.S



Drawn By:	-	-			
Checked by:	-	-			
Approved by:	-	-			
	-	-	00	Issued for Info	
			No	Revision	Date

Project Title:	
	-
	-
Project No.:	

Drawing Title:	
	CENTENNIAL HALL

Drawing No.:	
	CH-FP01
Revision:	